


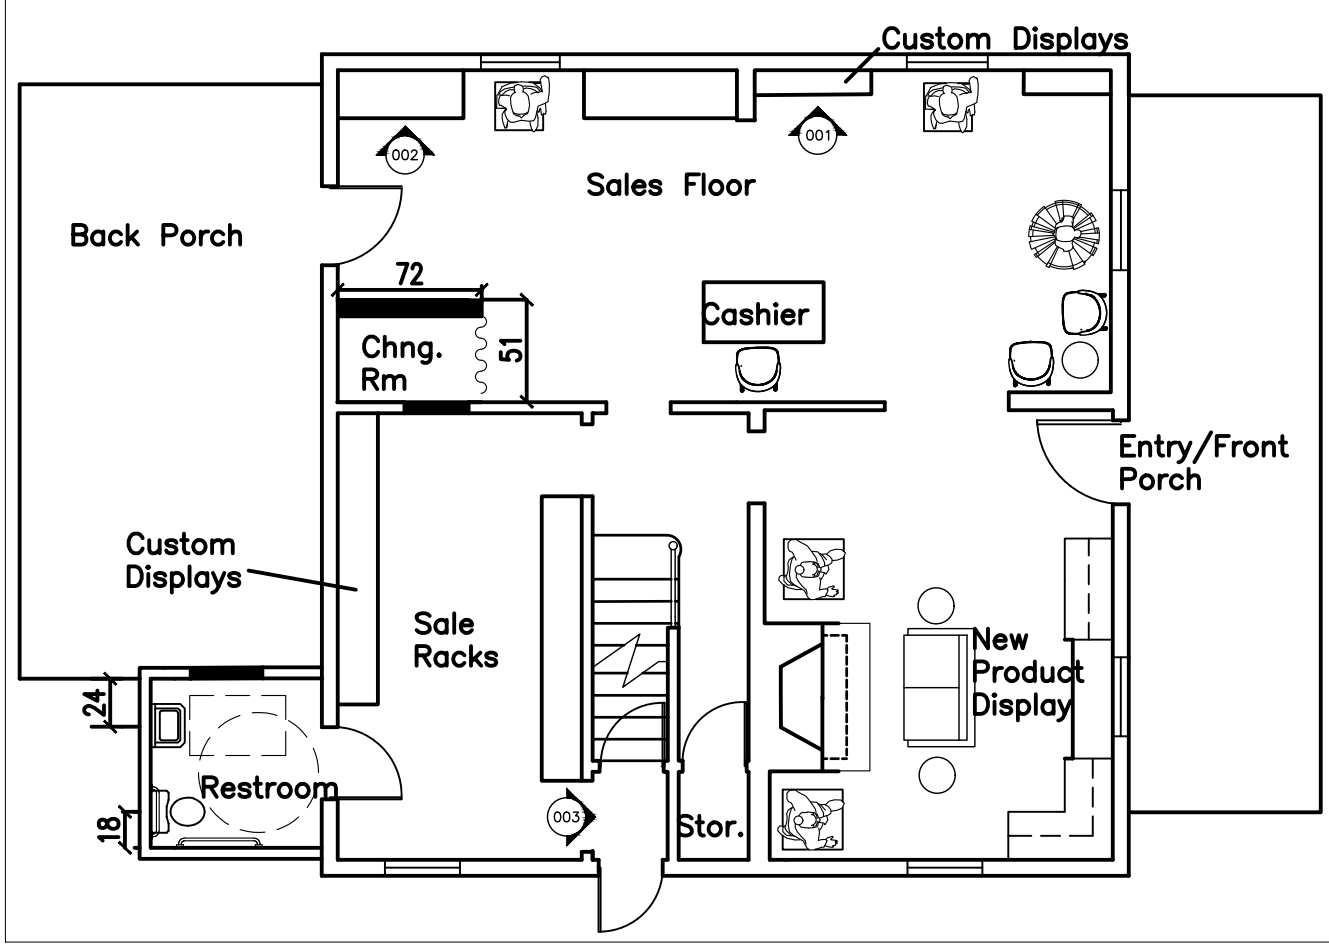

Construction Plan

1/8" = 1'-0"

SHEET TITLE		Construction Plan	
PROJECT		Hawthorne House	
DRAWING		AI102	
123 Hawthorne Rd. Lynchburg, VA 24104			
Taylor Beaucage		PERSONAL FASHION STYLIST FOR MEN AND WOMEN	
Taylor Beaucage L34517691 tbeaucage@liberty.edu			
REF:			
PROJECT NO: 1234			
DATE:			
FILE: Beaucage_Base_File_FACS243 week 7			
DRAWN BY: TB			
CHK'D BY: ###			