


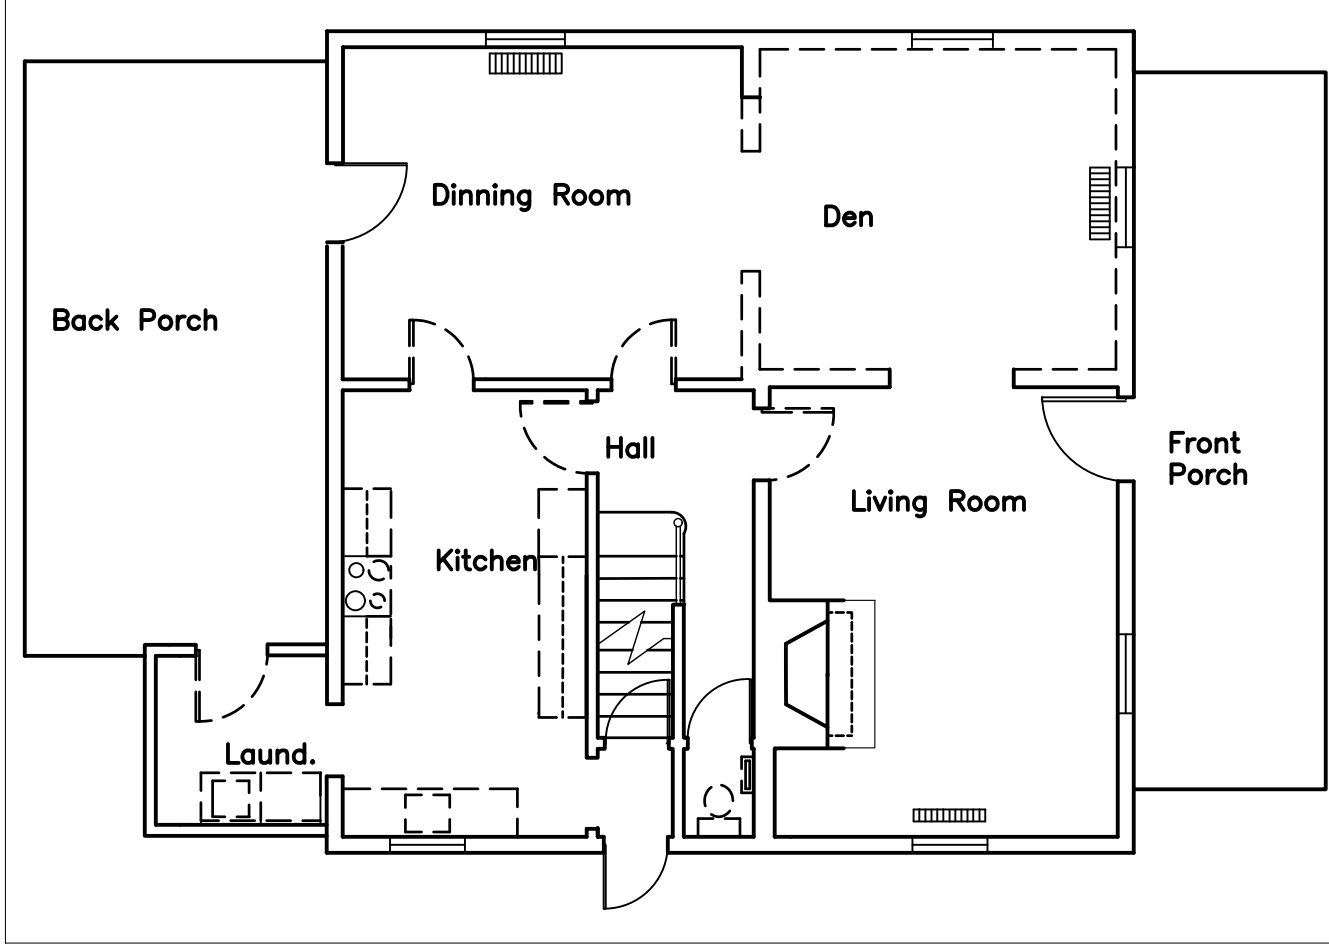

Demolition Plan
 $1/8" = 1'-0"$

Taylor Beaucage L34517691 tbeaucage@liberty.edu		 <i>Taylor Beaucage</i> PERSONAL FASHION STYLIST FOR MEN AND WOMEN		SHEET TITLE	
REF:		PROJECT		Demolition Plan	
PROJECT NO: 1234		Hawthorne House			
DATE:					
FILE: Beaucage_Base_File_FACS243 week 7				DRAWING	
DRAWN BY: TB		123 Hawthorne Rd. Lynchburg, VA 24104		A1101	
CHK'D BY: ###					