


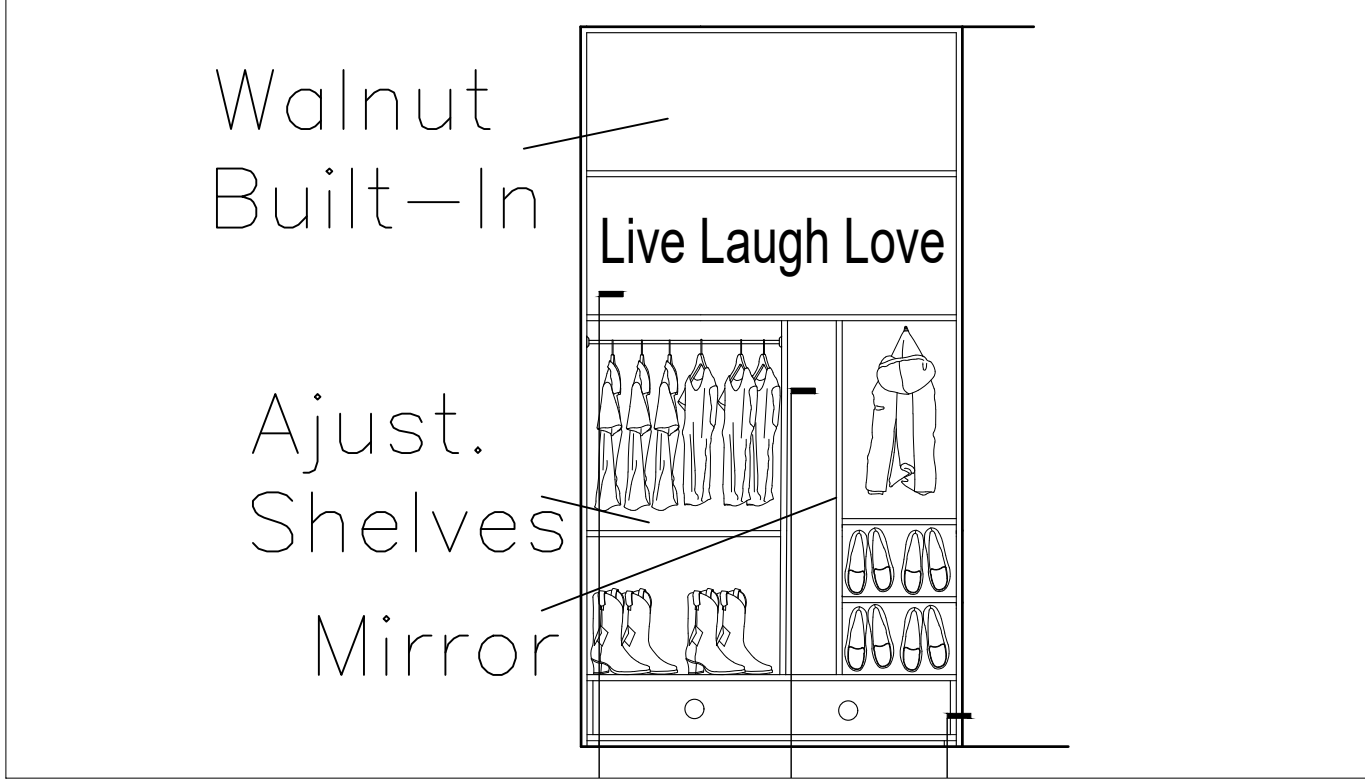

002 Display Cabinet
3/8"=1'-0

SHEET TITLE		Elevations	
PROJECT		The Hawthorne House	
DRAWING		AI300	
123 Hawthorne Rd. Lynchburg, VA 24104			
Taylor Beaucage PERSONAL FASHION STYLIST FOR MEN AND WOMEN			
Taylor Beaucage L34517691 tbeaucage@liberty.edu			
REF:			
PROJECT NO: 1234			
DATE:			
FILE: Base_File_FACS243 Week 7			
DRAWN BY: TB			
CHK'D BY: ###			