


002

Display Cabinet #2
3/8"=1'-0

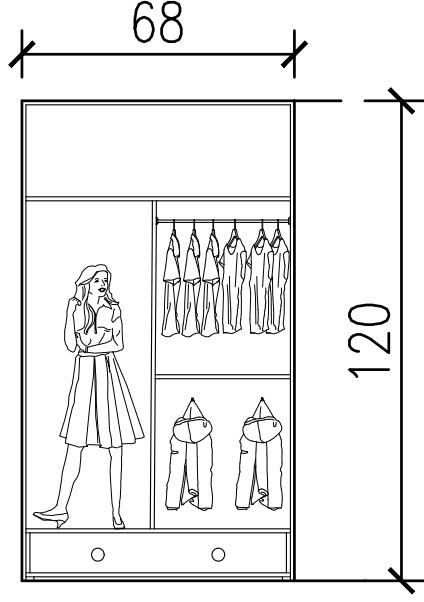

SHEET TITLE

Elevations


PROJECT

The Hawthorne House

DRAWING

AI300

123 Hawthorne Rd.
Lynchburg, VA 24104

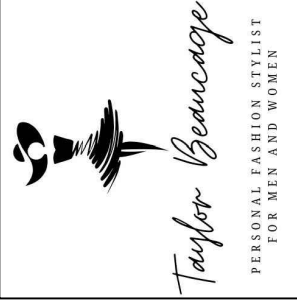

Taylor Beaucage
L34517691
tbeaucage@liberty.edu

REF:

PROJECT NO: 1234

DATE:

FILE: Base_File_FACS243
Week 7

DRAWN BY: TB

CHK'D BY: ###